


Design AV over IP
(schéma dle zadání)

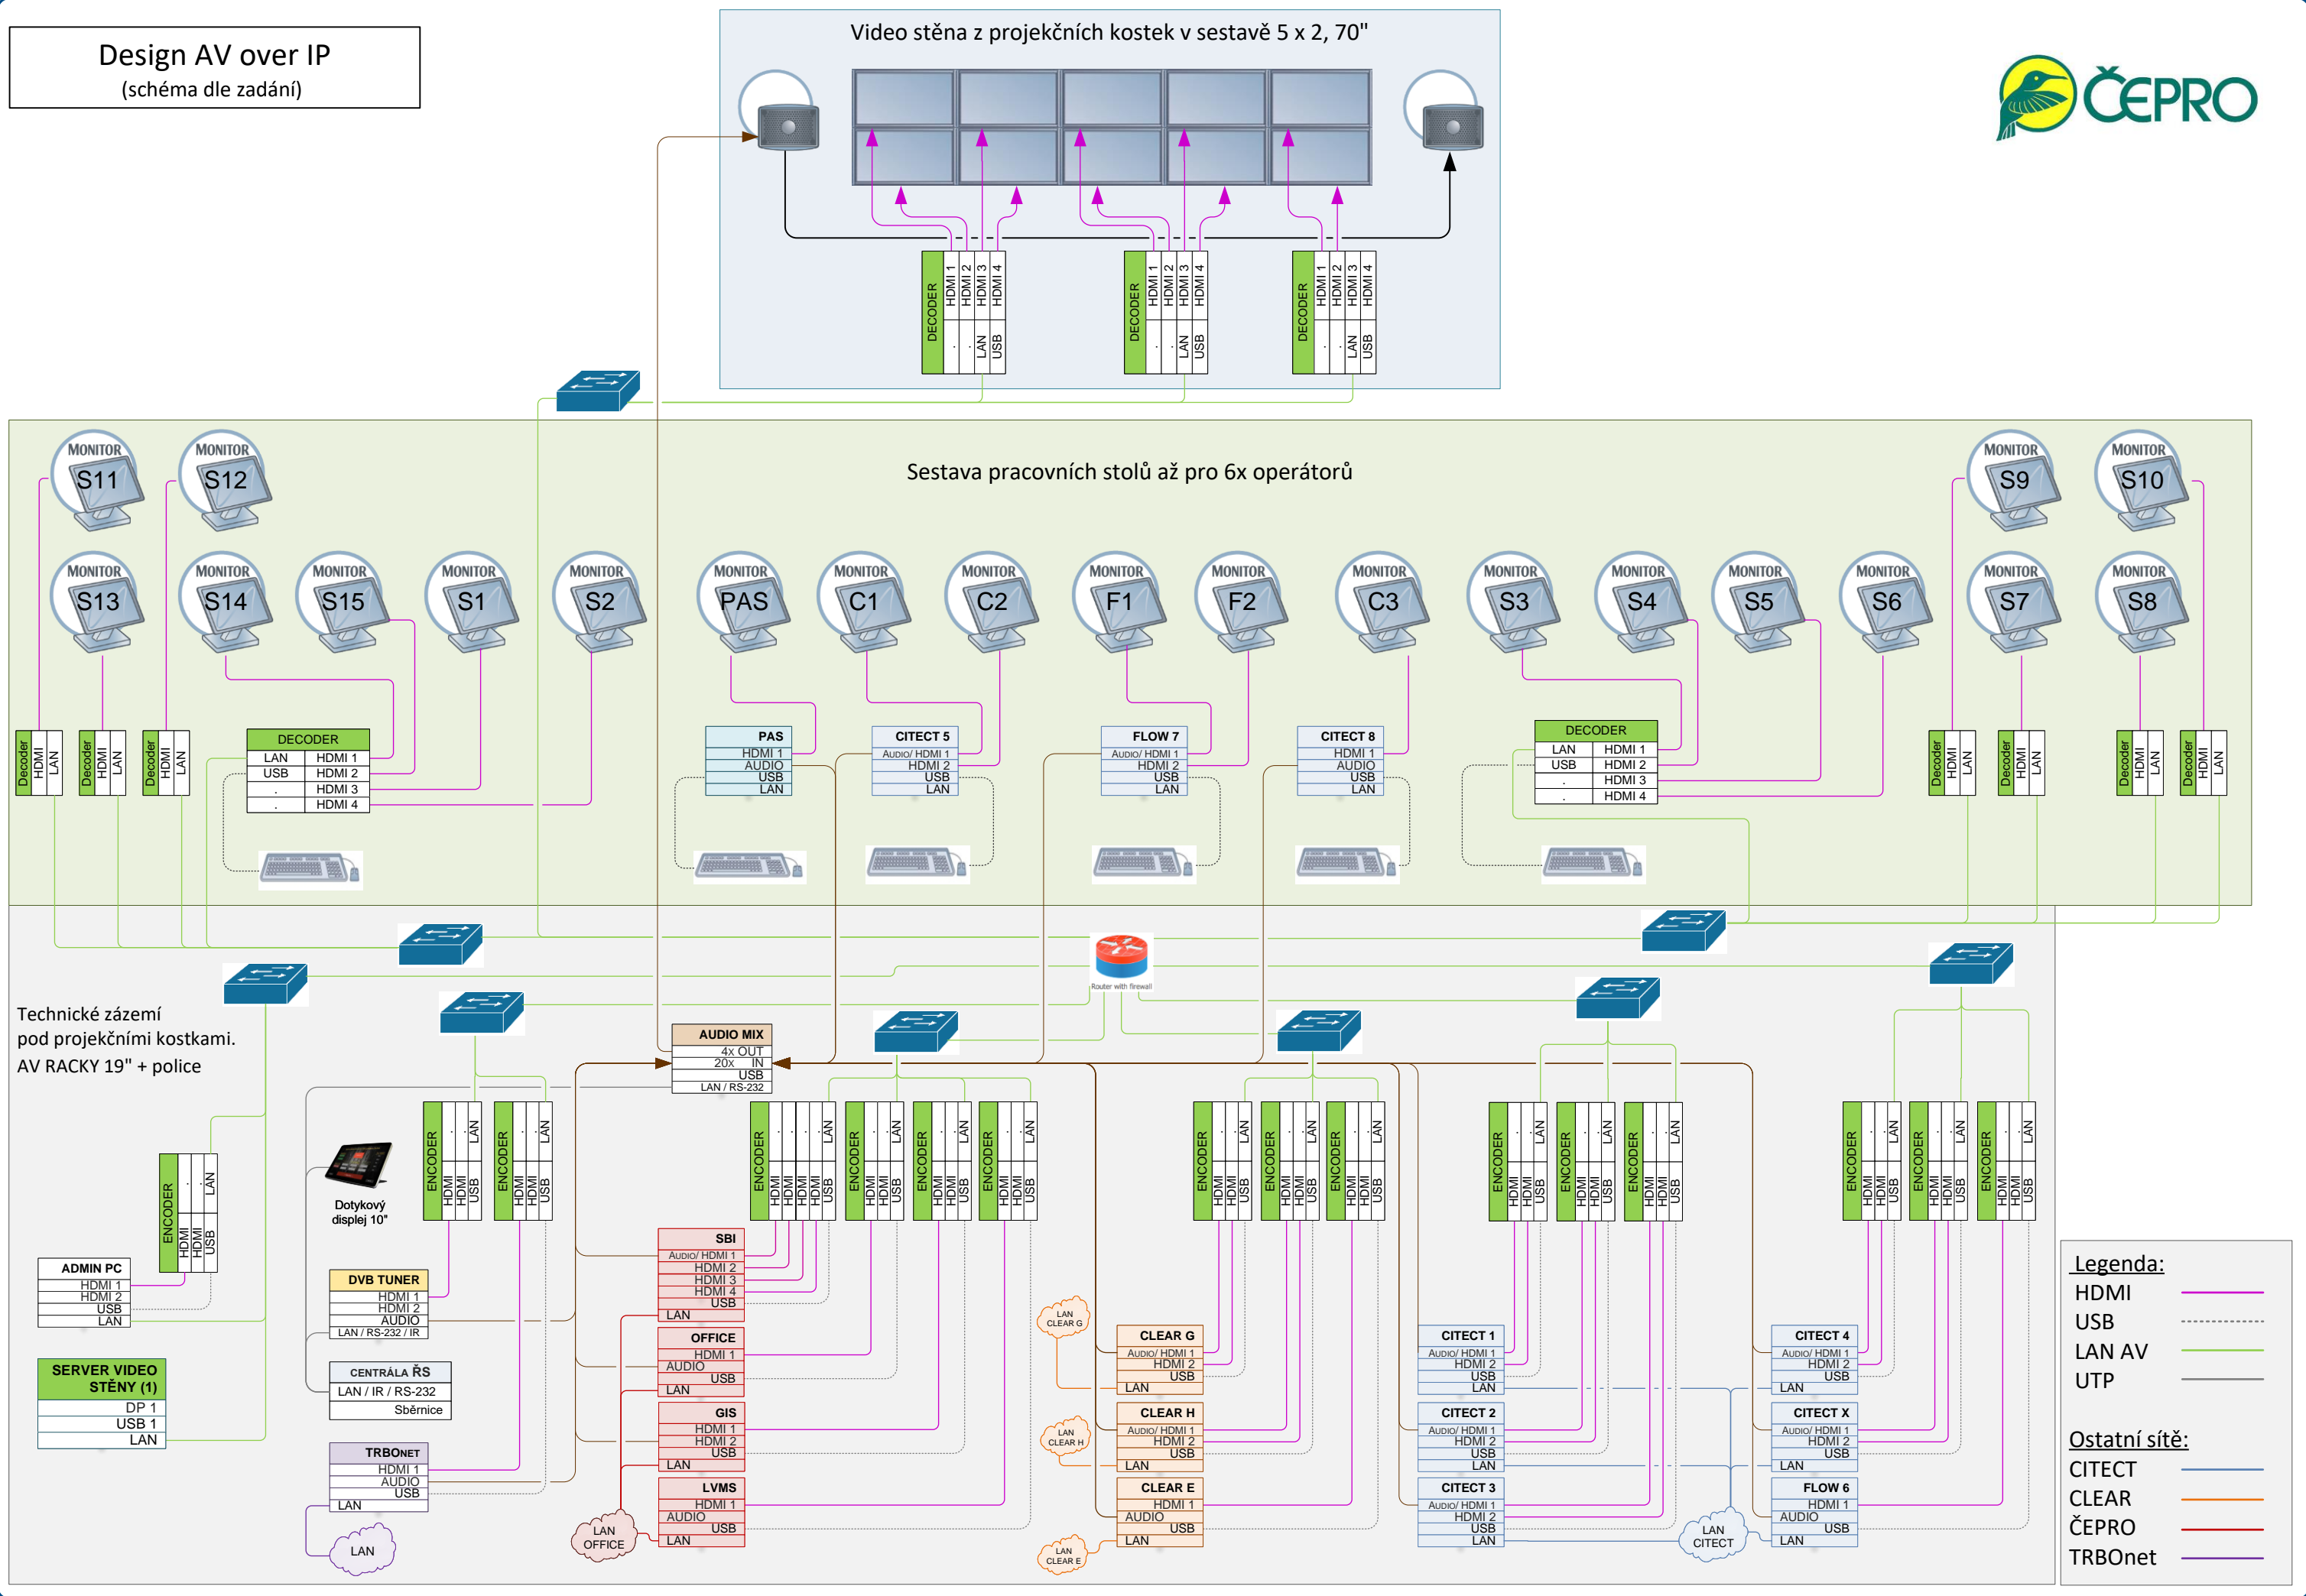

- Legenda:**
- HDMI
 - USB
 - LAN AV
 - UTP
- Ostatní sítě:**
- CITECT
 - CLEAR
 - ČEPRO
 - TRBOnet