

NÁDRŽ č.2

NÁDRŽ č.3

03,66)



PS2B (206,40) PS2C (203,60)

V2 (203,70)

PS3A (205,20)

PS3C (203,20)

V3 (203,67)

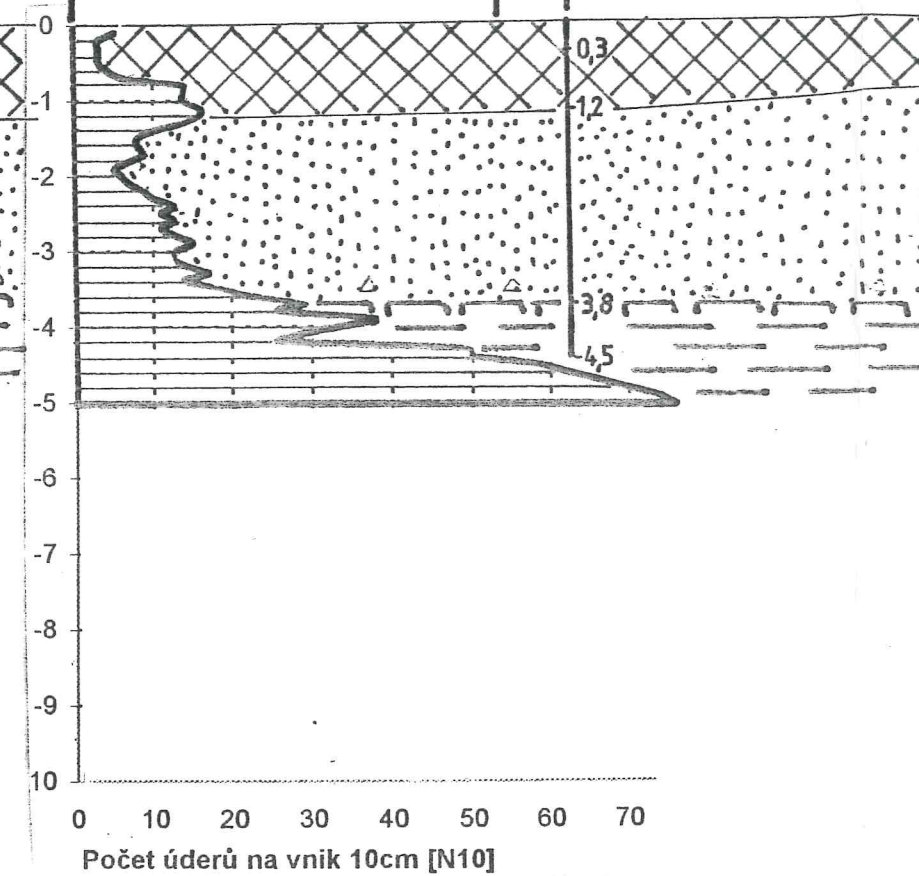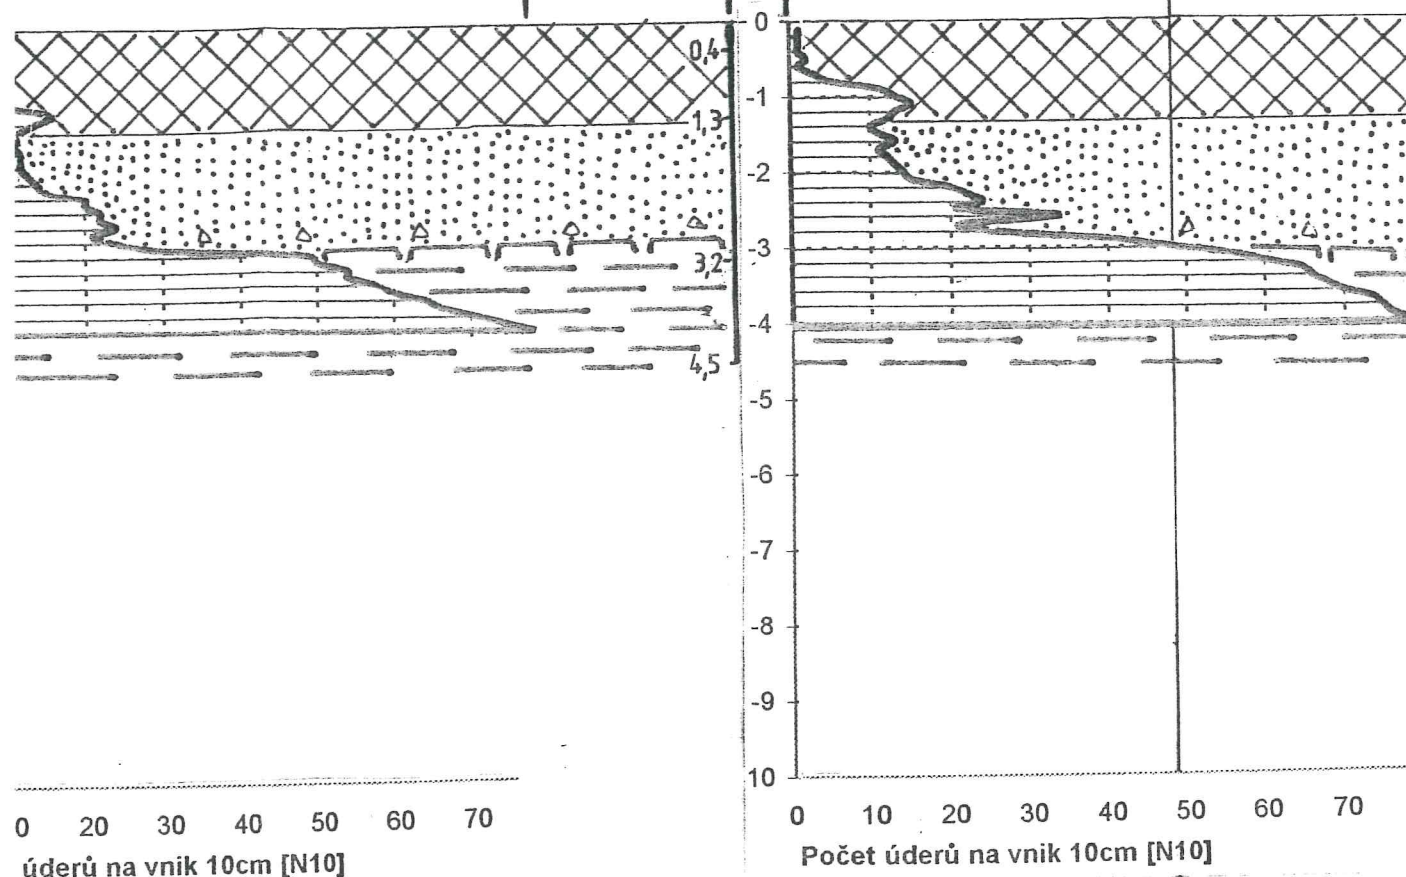

34 m

26 m

34 m