


ŘEZ 1-1'

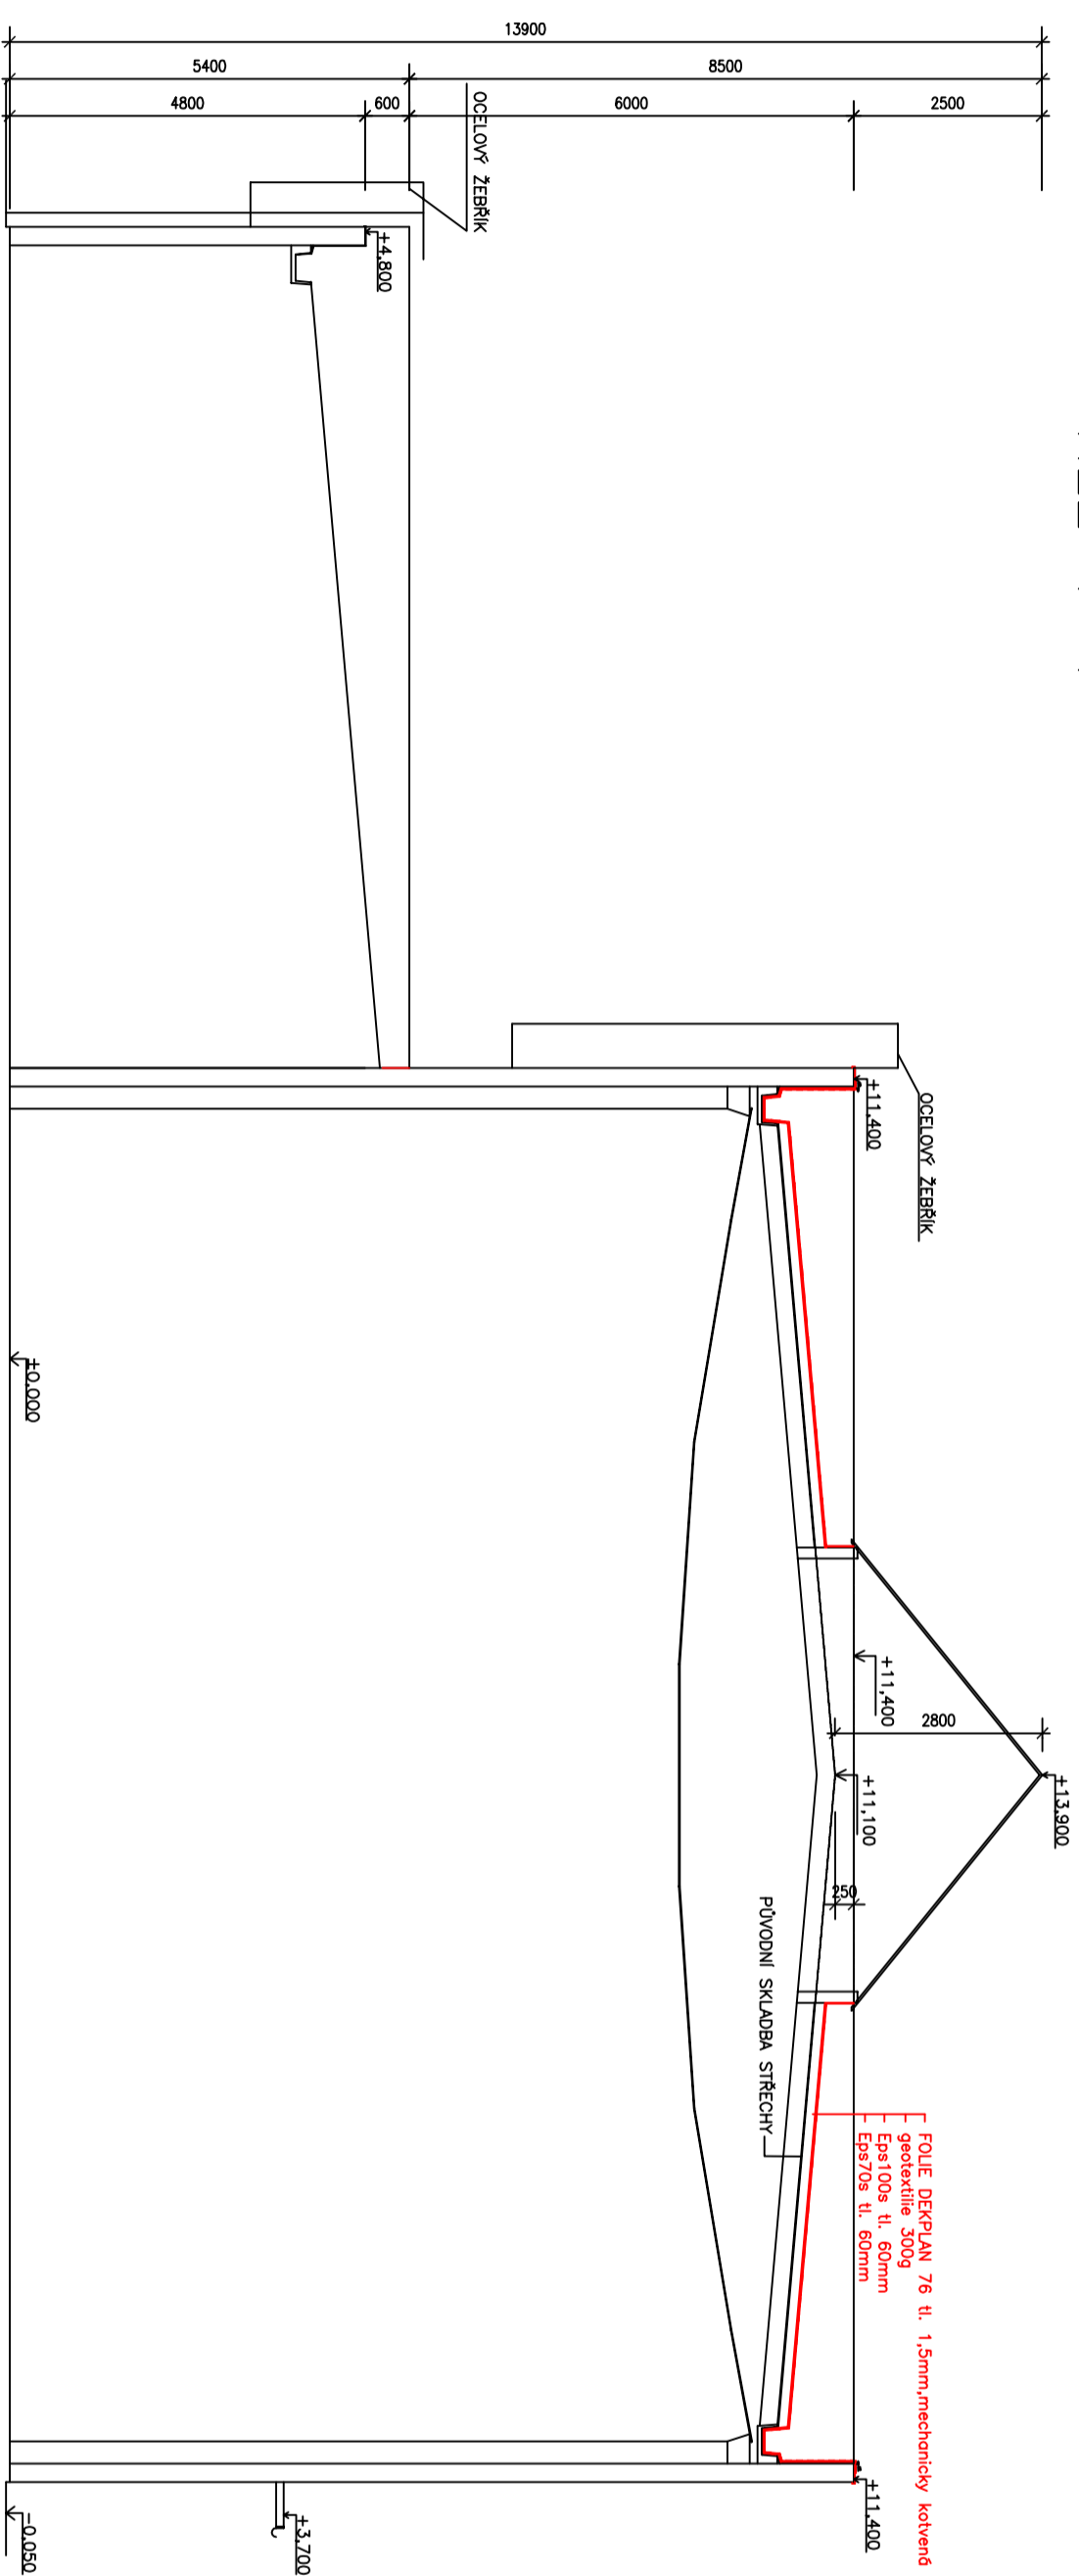

OBJ. 100a DILNY ŘEZ 1-1 - STŘECHA

±0,000=288,150m.n.m